


LEGEND


- EX-TREELINE
- <--- EXISTING PRIVATE TILE (1958)
- <--- EXISTING PRIVATE TILE (2014?)
- <--- EXISTING PUBLIC TILE
- <--- EXISTING PRIVATE DRAINAGE SYSTEM - NOT TO BE ALTERED*
- <--- PROPOSED PRIVATE TILE RE-ROUTE
- APPROXIMATE OWNERSHIP LINE
- EAS---EAS--- PROPOSED EASEMENT LINE
- <--- PROPOSED SPILLWAY
- PROPOSED EMBANKMENT
- PROPOSED POOL
- PROPOSED TILE BREAK

PRELIMINARY CONCEPT PLAN NOTE:


- This preliminary concept plan is LIDAR based and elevations and other depicted information have not been field verified. Additional on-site survey and other site investigation work will likely be needed to confirm the feasibility and practicability of the planned restorations and associated construction strategies.
- Shown proposed easement boundaries are approximate and subject to change pending completion of easement acquisition process.
- Please note that significant differences may exist between program eligible wetland restoration acres and what is depicted as wetlands within this concept plan. Shown are potential areas of ponded water resulting from the identified construction strategies. The restorable wetland areas used for application and conservation planning purposes as part of CREP will generally be much larger in size and include additional areas not shown on this concept plan. This could include, but not be limited to farmed, non-drained wetlands, sloped wetlands, and wet fringe areas that surround these identified ponded areas. Guidance on how to determine the full extent of restorable wetland area for both RIM and CRP conservation plans is provided as part of the CREP application instruction materials.

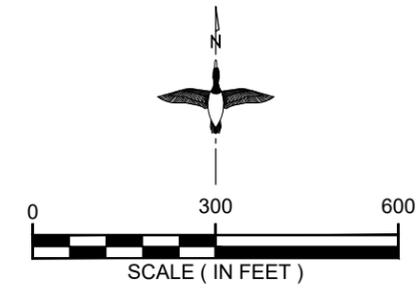

DESIGN DATE:	DESIGNED BY:	DRAWN BY:	CHECKED BY:
SURVEY DATE:	SURVEYED BY:	DRAWN BY:	CHECKED BY:
HORZ DATUM: NAD83	VERT DATUM: NAVD88	GEODETIC CONTROL REF: MNDOT DISK*	CONTROL E.L.:
<p>CREP WETLAND RESTORATION PRELIMINARY CONCEPT PLAN</p>			
PROJECT #:	2020-098		
SHEET NO.	1 OF 1		

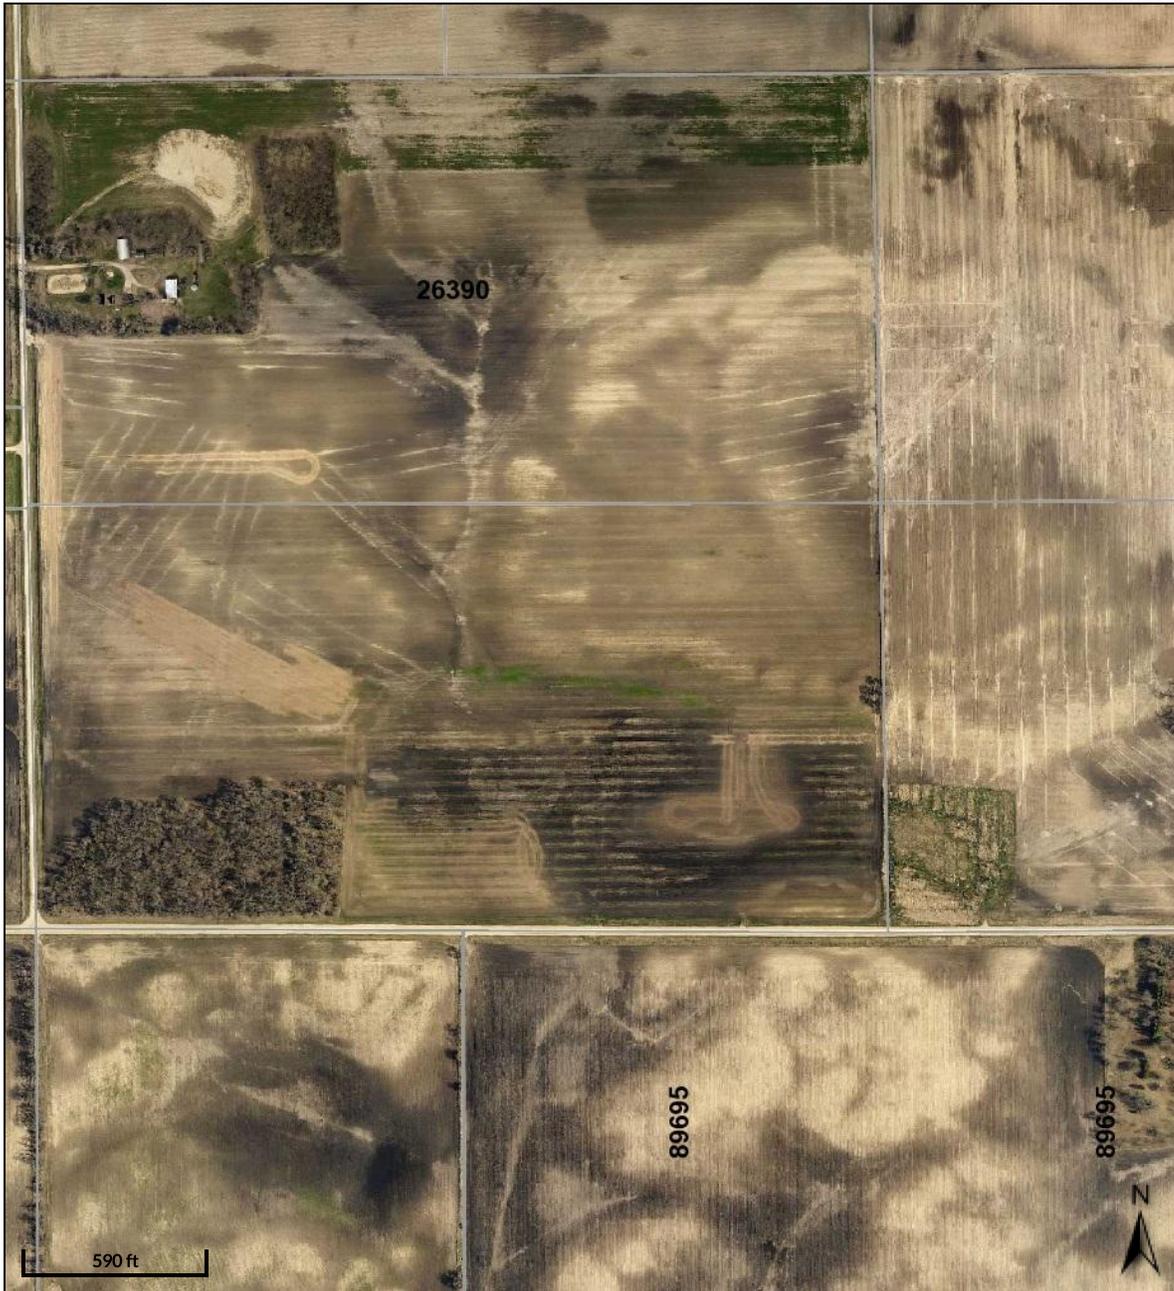

Overview

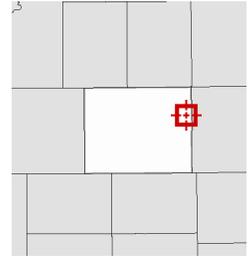


Legend

-  Parcels
-  County Limits
-  Lot Lines-Albert L
-  Townships
-  Address Numbers

Date created: 3/10/2021
Last Data Uploaded: 3/10/2021 5:08:48 AM

Developed by  **Schneider**
GEOSPATIAL

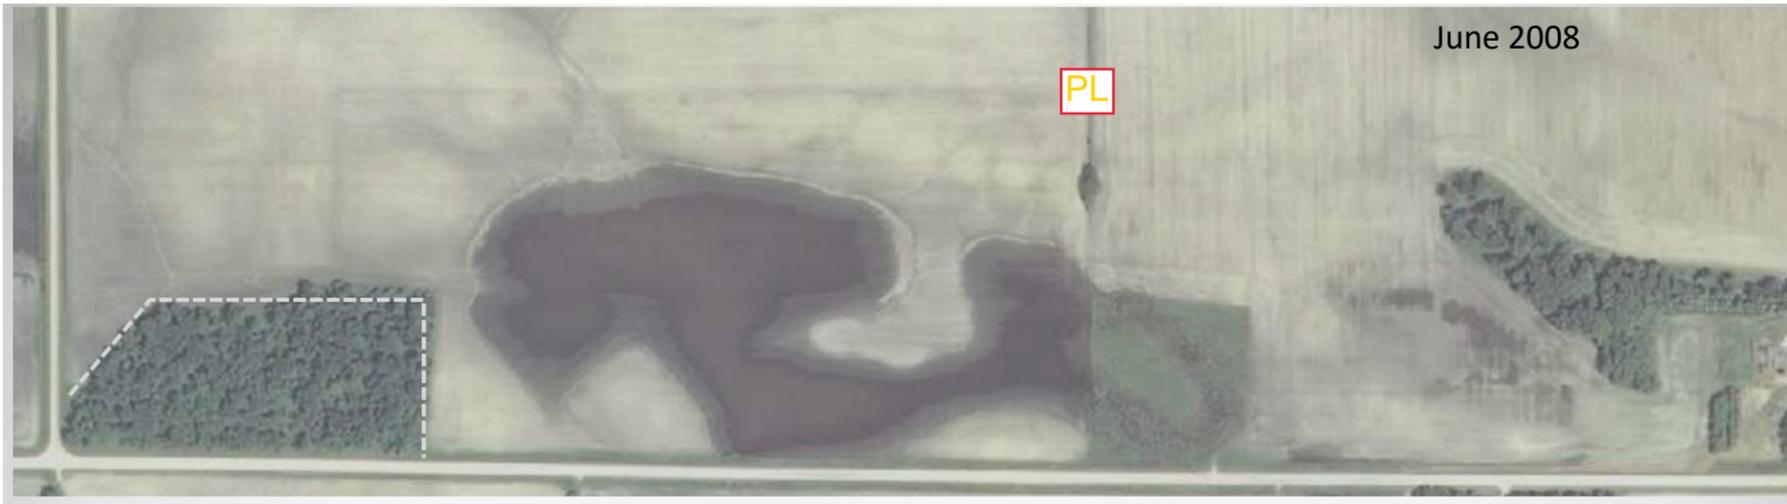

L13A—Klossner muck, 0 to 1 percent slopes					
Klossner, drained	90	C/D	0-9	Muck	PT
			9-27	Muck	PT
			27-46	Silty clay loam, mucky silty clay loam, silty clay, mucky silty clay, mucky silt loam, loam, mucky loam, silt loam, clay loam, mucky clay loam	MH
			46-79	Silt loam, silty clay loam, clay loam, loam	CL


L84A—Glencoe clay loam, 0 to 1 percent slopes					
Glencoe	80	C/D	0-9	Silty clay loam, clay loam	OH, OL, CL, ML, MH
			9-39	Silty clay loam, clay loam	OH, CL, OL, MH
			39-50	Silty clay loam, clay loam	CH, CL
			50-79	Clay loam, loam	SC, CL

L78A—Canisteo clay loam, 0 to 2 percent slopes					
Canisteo	75	C/D	0-9	Clay loam, silty clay loam	MH, ML
			9-16	Clay loam, loam, silt loam, silty clay loam	MH
			16-20	Loam, silt loam, silty clay loam, clay loam	CL
			20-36	Silt loam, silty clay loam, clay loam, loam, sandy loam	CL
			36-79	Sandy loam, clay loam, loam	CL

5-8-'51



OPTION A

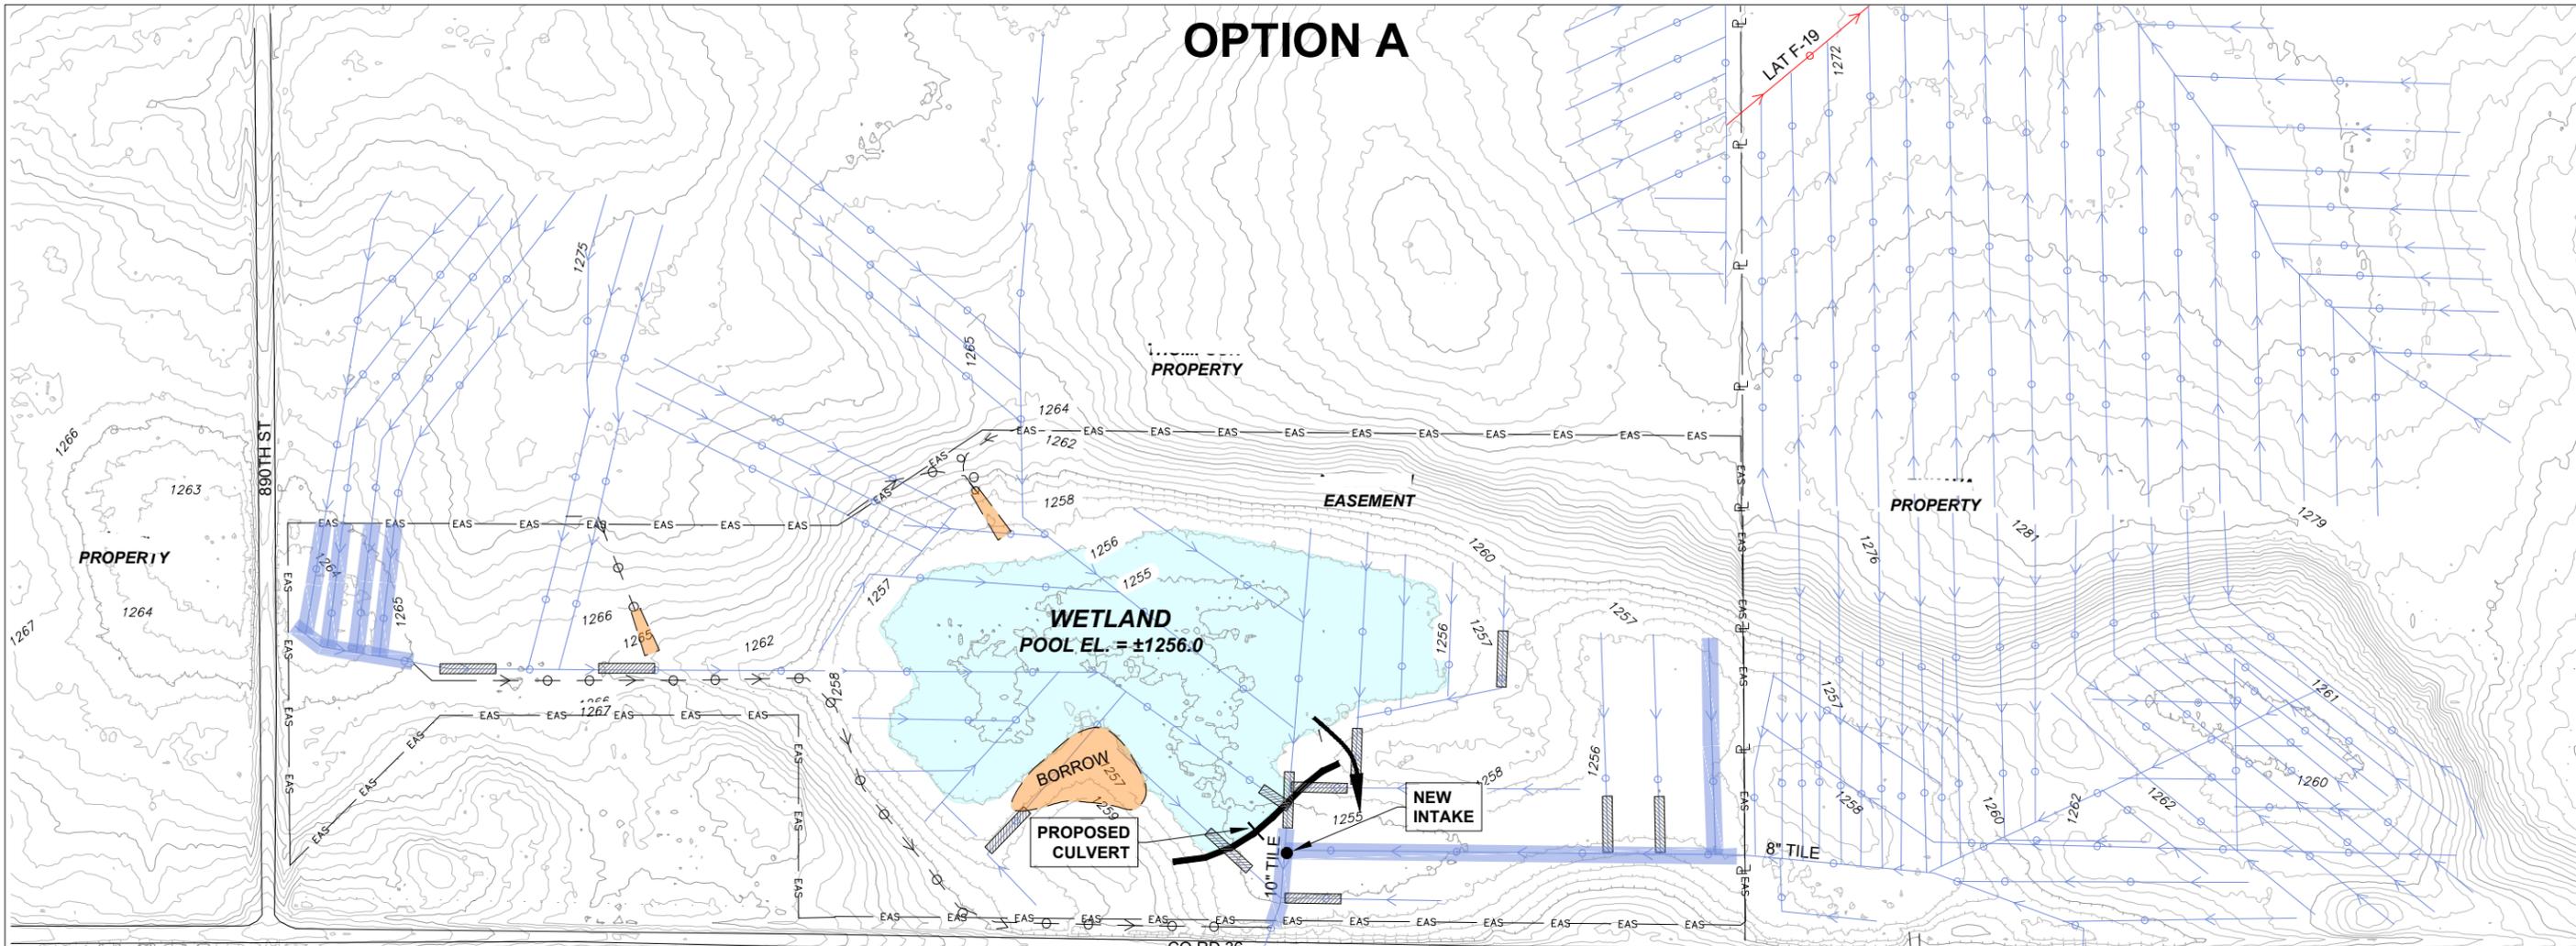

LEGEND

- EX-TREELINE
- EXISTING PRIVATE TILE (1958)
- EXISTING PRIVATE TILE (2014?)
- EXISTING PUBLIC TILE
- EXISTING PRIVATE DRAINAGE SYSTEM - NOT TO BE ALTERED*
- PROPOSED PRIVATE TILE RE-ROUTE
- APPROXIMATE OWNERSHIP LINE
- PROPOSED EASEMENT LINE
- PROPOSED SPILLWAY
- PROPOSED EMBANKMENT
- PROPOSED POOL
- PROPOSED TILE BREAK
- PROPOSED EXCAVATION


*NOTE REGARDING UNALTERED EXISTING DRAINAGE SYSTEMS

For a variety of reasons, certain pre-existing drainage systems will remain in their current condition and not altered as part of implementing the easement's conservation plan. Pre-existing drainage systems that will remain unaltered are identified within this plan as being highlighted as shown [].

Per agency policy, BWSR has no long-term maintenance responsibility for repairing or maintaining unaltered, pre-existing drainage systems located within or adjacent to properties containing its conservation easements. Questions regarding this designation or associated landowner responsibilities with respect to drainage system maintenance as well as maintenance of other conservation practices that will exist within the conservation easement should be directed to the SWCD.


PRELIMINARY CONCEPT PLAN NOTE:

- This preliminary concept plan is LIDAR based and elevations and other depicted information have not been field verified. Additional on-site survey and other site investigation work will likely be needed to confirm the feasibility and practicability of the planned restorations and associated construction strategies.
- Shown proposed easement boundaries are approximate and subject to change pending completion of easement acquisition process.
- Please note that significant differences may exist between program eligible wetland restoration acres and what is depicted as wetlands within this concept plan. Shown are potential areas of ponded water resulting from the identified construction strategies. The restorable wetland areas used for application and conservation planning purposes as part of CREP will generally be much larger in size and include additional areas not shown on this concept plan. This could include, but not be limited to farmed, non-drained wetlands, sloped wetlands, and wet fringe areas that surround these identified ponded areas. Guidance on how to determine the full extent of restorable wetland area for both RIM and CRP conservation plans is provided as part of the CREP application instruction materials.

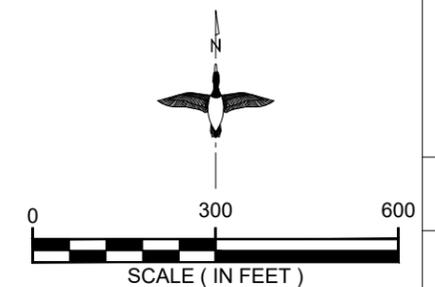

DESIGN DATE:	DESIGNED BY:	DRAWN BY:	CHECKED BY:
SURVEY DATE:	SURVEYED BY:	DRAWN BY:	CHECKED BY:
HORZ DATUM: NAD83	VERT DATUM: NAVD88	GEODETIC CONTROL REF: MNDOT DISK*	CONTROL E.L.:
PROJECT #: 2020-098			
SHEET NO. 1 OF 1			

OPTION B

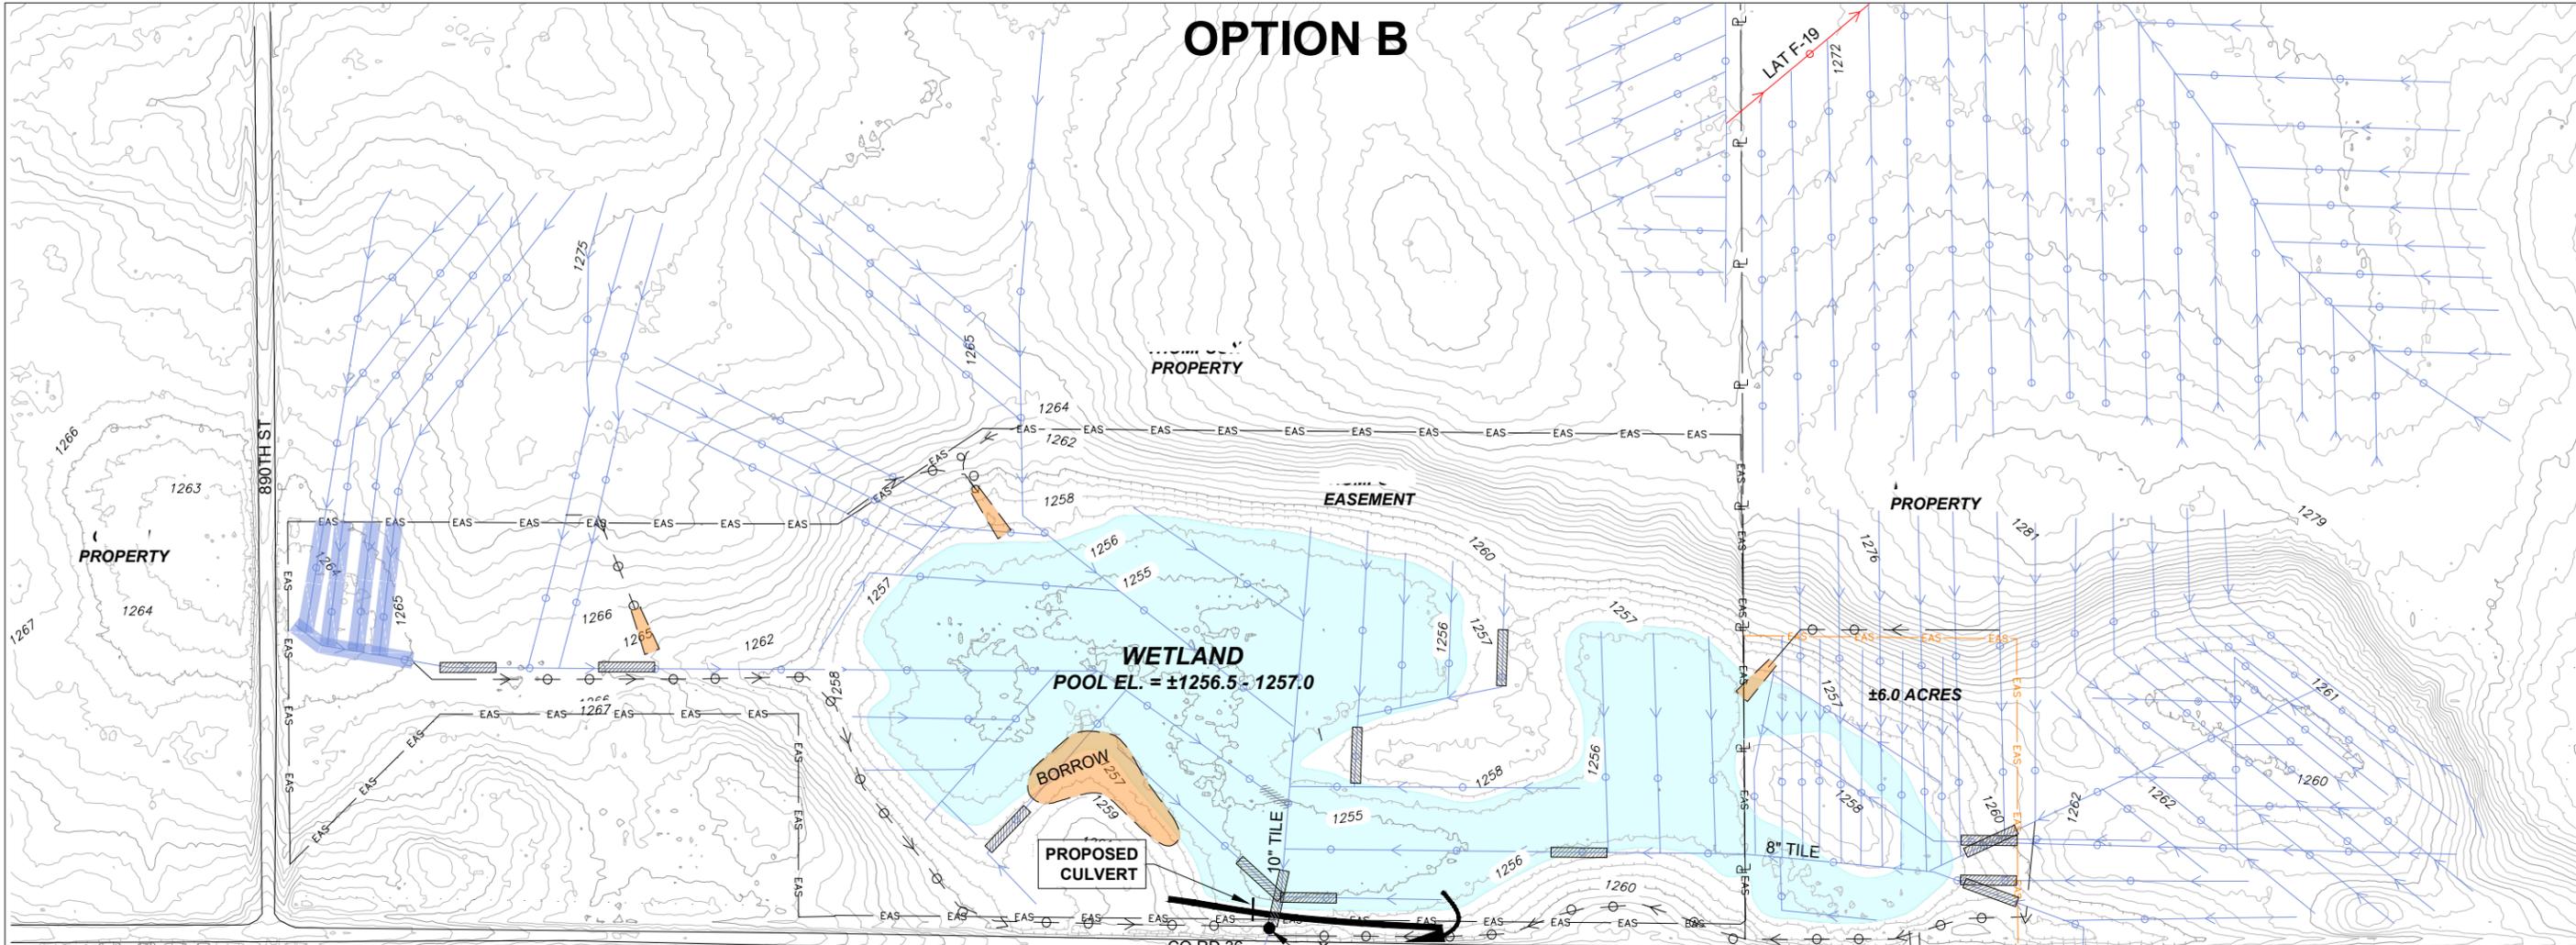

LEGEND

- EX-TREELINE
- EXISTING PRIVATE TILE (1958)
- EXISTING PRIVATE TILE (2014?)
- EXISTING PUBLIC TILE
- EXISTING PRIVATE DRAINAGE SYSTEM - NOT TO BE ALTERED*
- PROPOSED PRIVATE TILE RE-ROUTE
- APPROXIMATE OWNERSHIP LINE
- PROPOSED EASEMENT LINE
- PROPOSED SPILLWAY
- PROPOSED EMBANKMENT
- PROPOSED POOL
- PROPOSED EXCAVATION
- PROPOSED TILE BREAK


*NOTE REGARDING UNALTERED EXISTING DRAINAGE SYSTEMS

For a variety of reasons, certain pre-existing drainage systems will remain in their current condition and not altered as part of implementing the easement's conservation plan. Pre-existing drainage systems that will remain unaltered are identified within this plan as being highlighted as shown [].


Per agency policy, BWSR has no long-term maintenance responsibility for repairing or maintaining unaltered, pre-existing drainage systems located within or adjacent to properties containing its conservation easements. Questions regarding this designation or associated landowner responsibilities with respect to drainage system maintenance as well as maintenance of other conservation practices that will exist within the conservation easement should be directed to the SWCD.

PRELIMINARY CONCEPT PLAN NOTE:

- This preliminary concept plan is LIDAR based and elevations and other depicted information have not been field verified. Additional on-site survey and other site investigation work will likely be needed to confirm the feasibility and practicability of the planned restorations and associated construction strategies.
- Shown proposed easement boundaries are approximate and subject to change pending completion of easement acquisition process.
- Please note that significant differences may exist between program eligible wetland restoration acres and what is depicted as wetlands within this concept plan. Shown are potential areas of ponded water resulting from the identified construction strategies. The restorable wetland areas used for application and conservation planning purposes as part of CREP will generally be much larger in size and include additional areas not shown on this concept plan. This could include, but not be limited to farmed, non-drained wetlands, sloped wetlands, and wet fringe areas that surround these identified ponded areas. Guidance on how to determine the full extent of restorable wetland area for both RIM and CRP conservation plans is provided as part of the CREP application instruction materials.

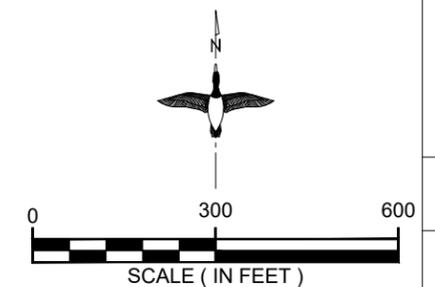

DESIGN DATE:	DESIGNED BY:	DRAWN BY:	CHECKED BY:
SURVEY DATE:	SURVEYED BY:	DRAWN BY:	CHECKED BY:
HORZ DATUM: NAD83	VERT DATUM: NAVD88	GEODETIC CONTROL REF: MNDOT DISK*	CONTROL E.L.:
COUNTY CREP WETLAND RESTORATION PRELIMINARY CONCEPT PLAN			
PROJECT #: 2020-098			
SHEET NO. 1 OF 1			

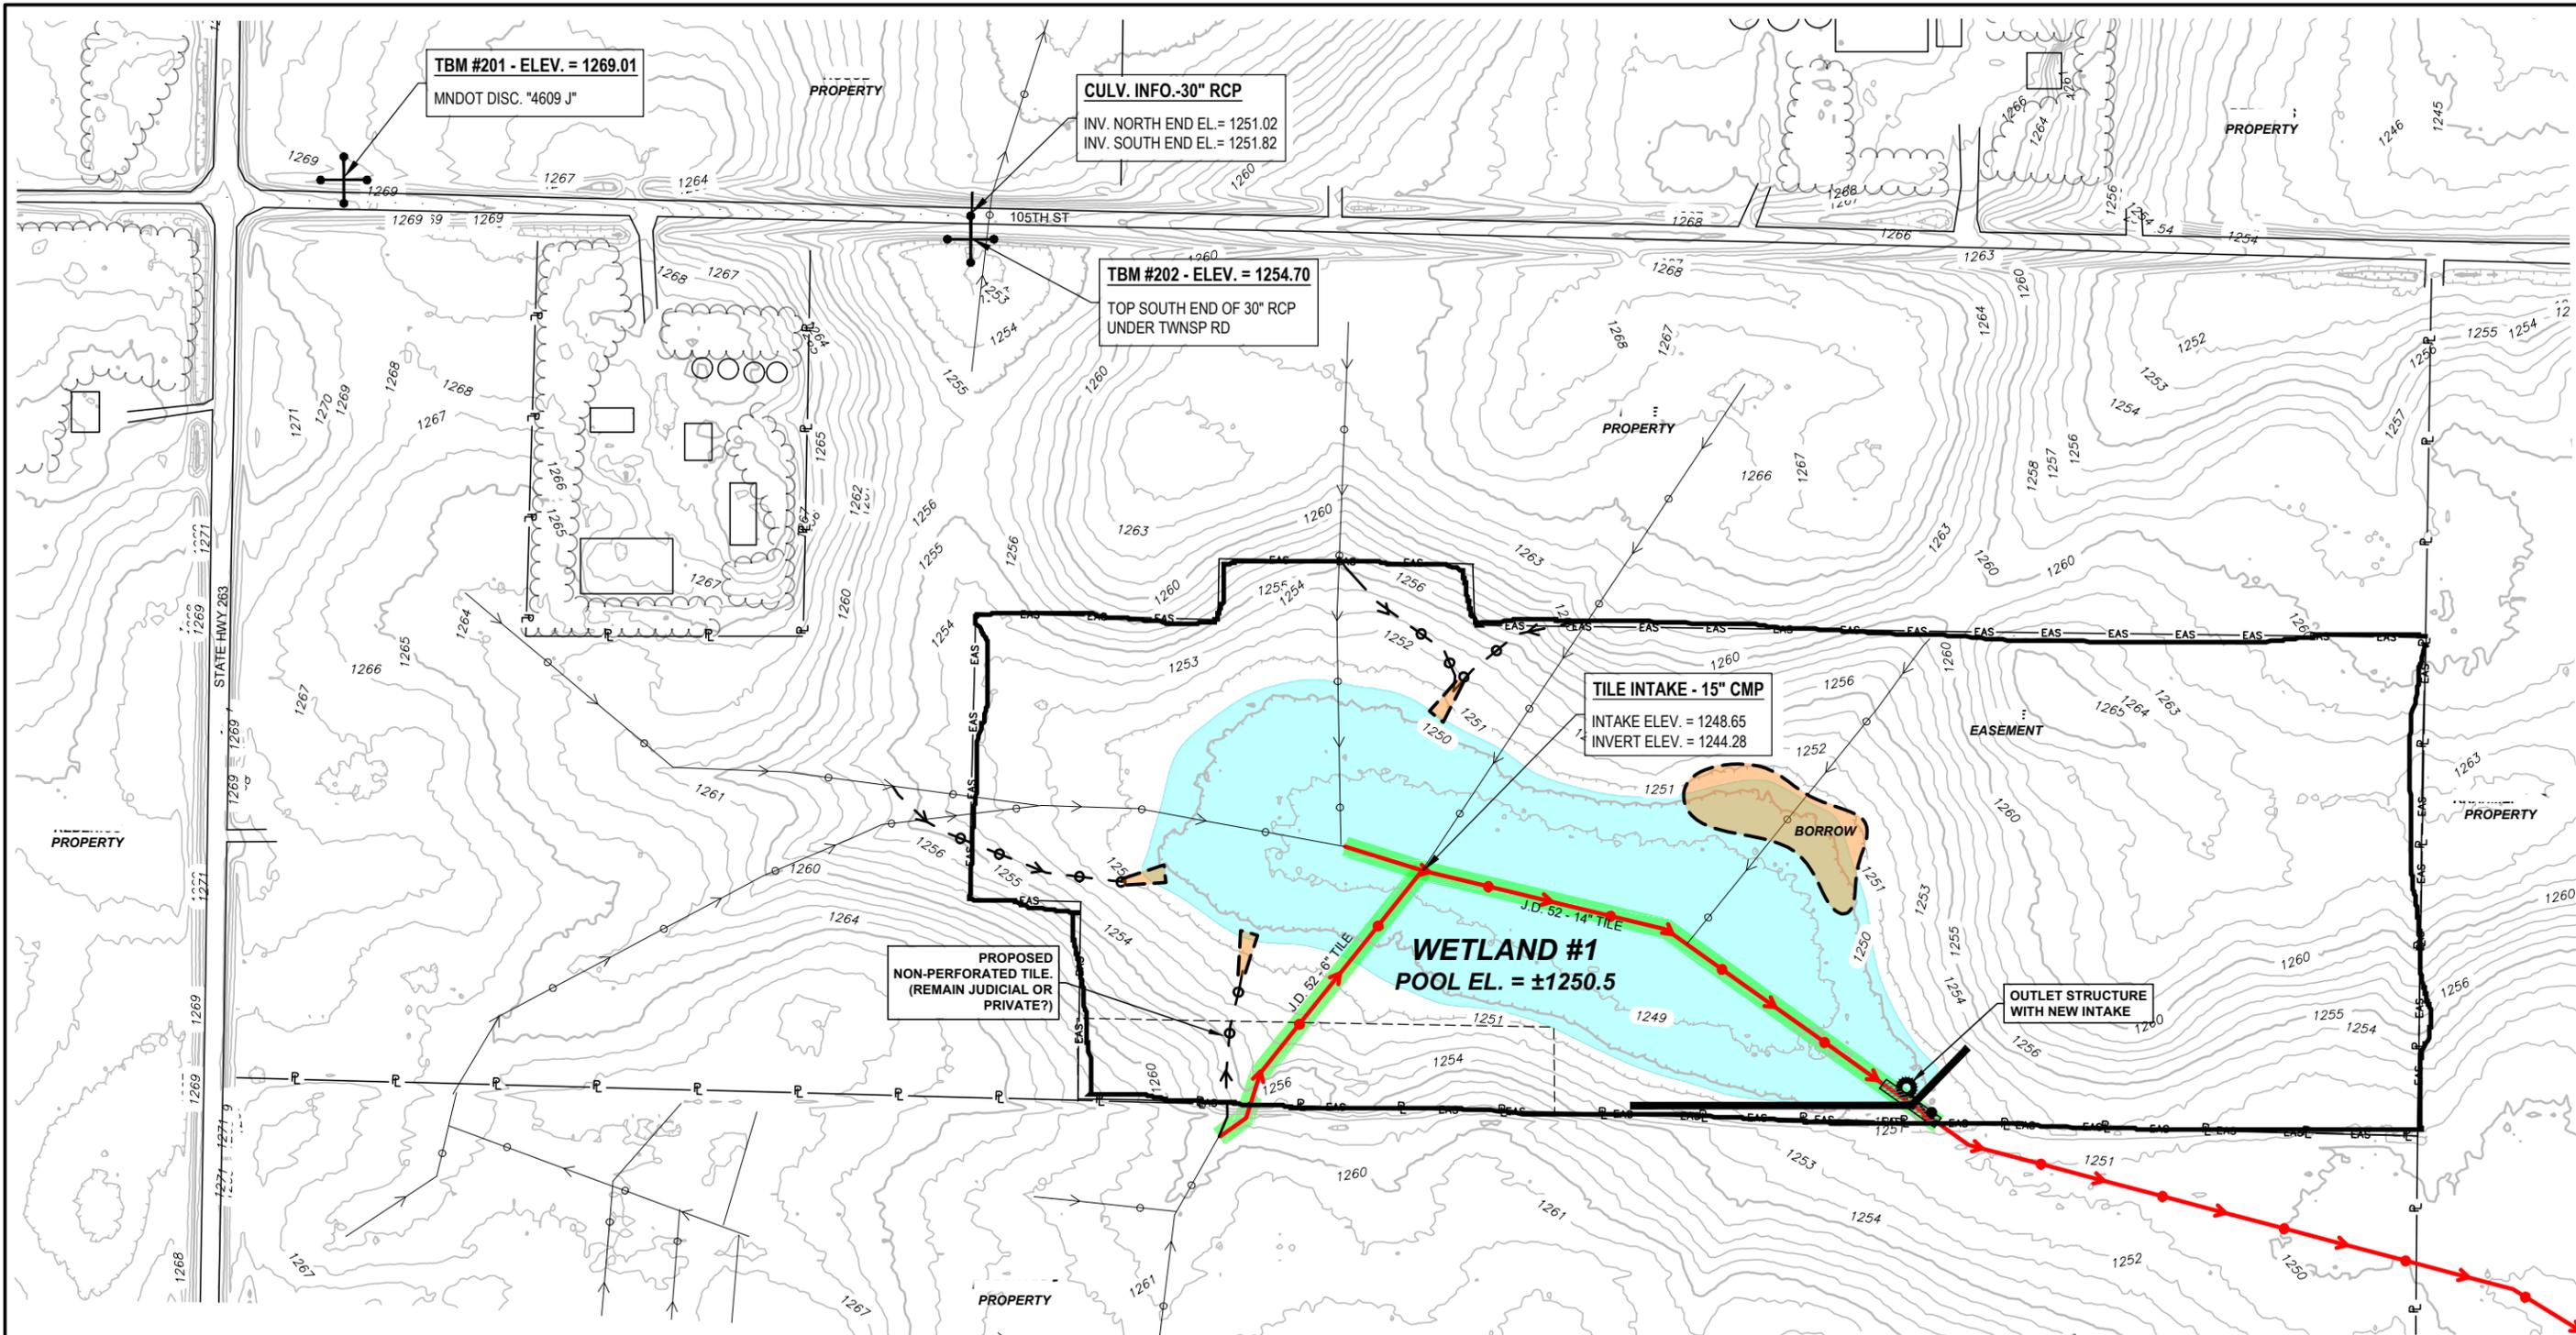

LEGEND

	EX-FIELD-EDGE		PROPOSED EMBANKMENT
	EX-TREELINE		PROPOSED EASEMENT LINE
	APPROXIMATE OWNERSHIP LINE		PROPOSED POOL
	EXISTING PRIVATE TILE		PROPOSED EXCAVATION
	EXISTING PUBLIC TILE		PROPOSED TILE BREAK
	EXISTING PUBLIC TILE TO BE ABANDONED		
	PROPOSED PRIVATE TILE REROUTE		

CONCEPT PLAN NOTE:


- Shown proposed easement boundaries are approximate and subject to change pending completion of easement acquisition process.
- Please note that significant differences may exist between program eligible wetland restoration acres and what is depicted as wetlands within this concept plan. Shown are potential areas of ponded water resulting from the identified construction strategies. The restorable wetland areas used for application and conservation planning purposes as part of CREP will generally be much larger in size and include additional areas not shown on this concept plan. This could include, but not be limited to farmed, non-drained wetlands, sloped wetlands, and wet fringe areas that surround these identified ponded areas. Guidance on how to determine the full extent of restorable wetland area for both RIM and CRP conservation plans is provided as part of the CREP application instruction materials.




DESIGN DATE:	11/5/20	DESIGNED BY:	KB/SD
SURVEY DATE:	11/5/20	SURVEYED BY:	KB/SD
HORIZ DATUM:	NAD83	DRAWN BY:	KMB
VERT DATUM:	NAVD88	CHECKED BY:	TAW
GEODETIC CONTROL REF:		MNDOT DISK "4609 J"	
CONTROL ELEV.:		1269.01	
<p>STATE OF ILLINOIS COUNTY</p> <p>CREP WETLAND RESTORATION</p> <p>CONCEPT PLAN</p>			
PROJECT #:			
2020-037			
SHEET NO.			
1 OF 1			

PRELIMINARY CONCEPT PLAN NOTE:


- This preliminary concept plan is LIDAR based and elevations and other depicted information have not been field verified. Additional on-site survey and other site investigation work will likely be needed to confirm the feasibility and practicability of the planned restorations and associated construction strategies.
- Shown proposed easement boundaries are approximate and subject to change pending completion of easement acquisition process.
- Please note that significant differences may exist between program eligible wetland restoration acres and what is depicted as wetlands within this concept plan. Shown are potential areas of ponded water resulting from the identified construction strategies. The restorable wetland areas used for application and conservation planning purposes as part of CREP will generally be much larger in size and include additional areas not shown on this concept plan. This could include, but not be limited to farmed, non-drained wetlands, sloped wetlands, and wet fringe areas that surround these identified ponded areas. Guidance on how to determine the full extent of restorable wetland area for both RIM and CRP conservation plans is provided as part of the CREP application instruction materials.

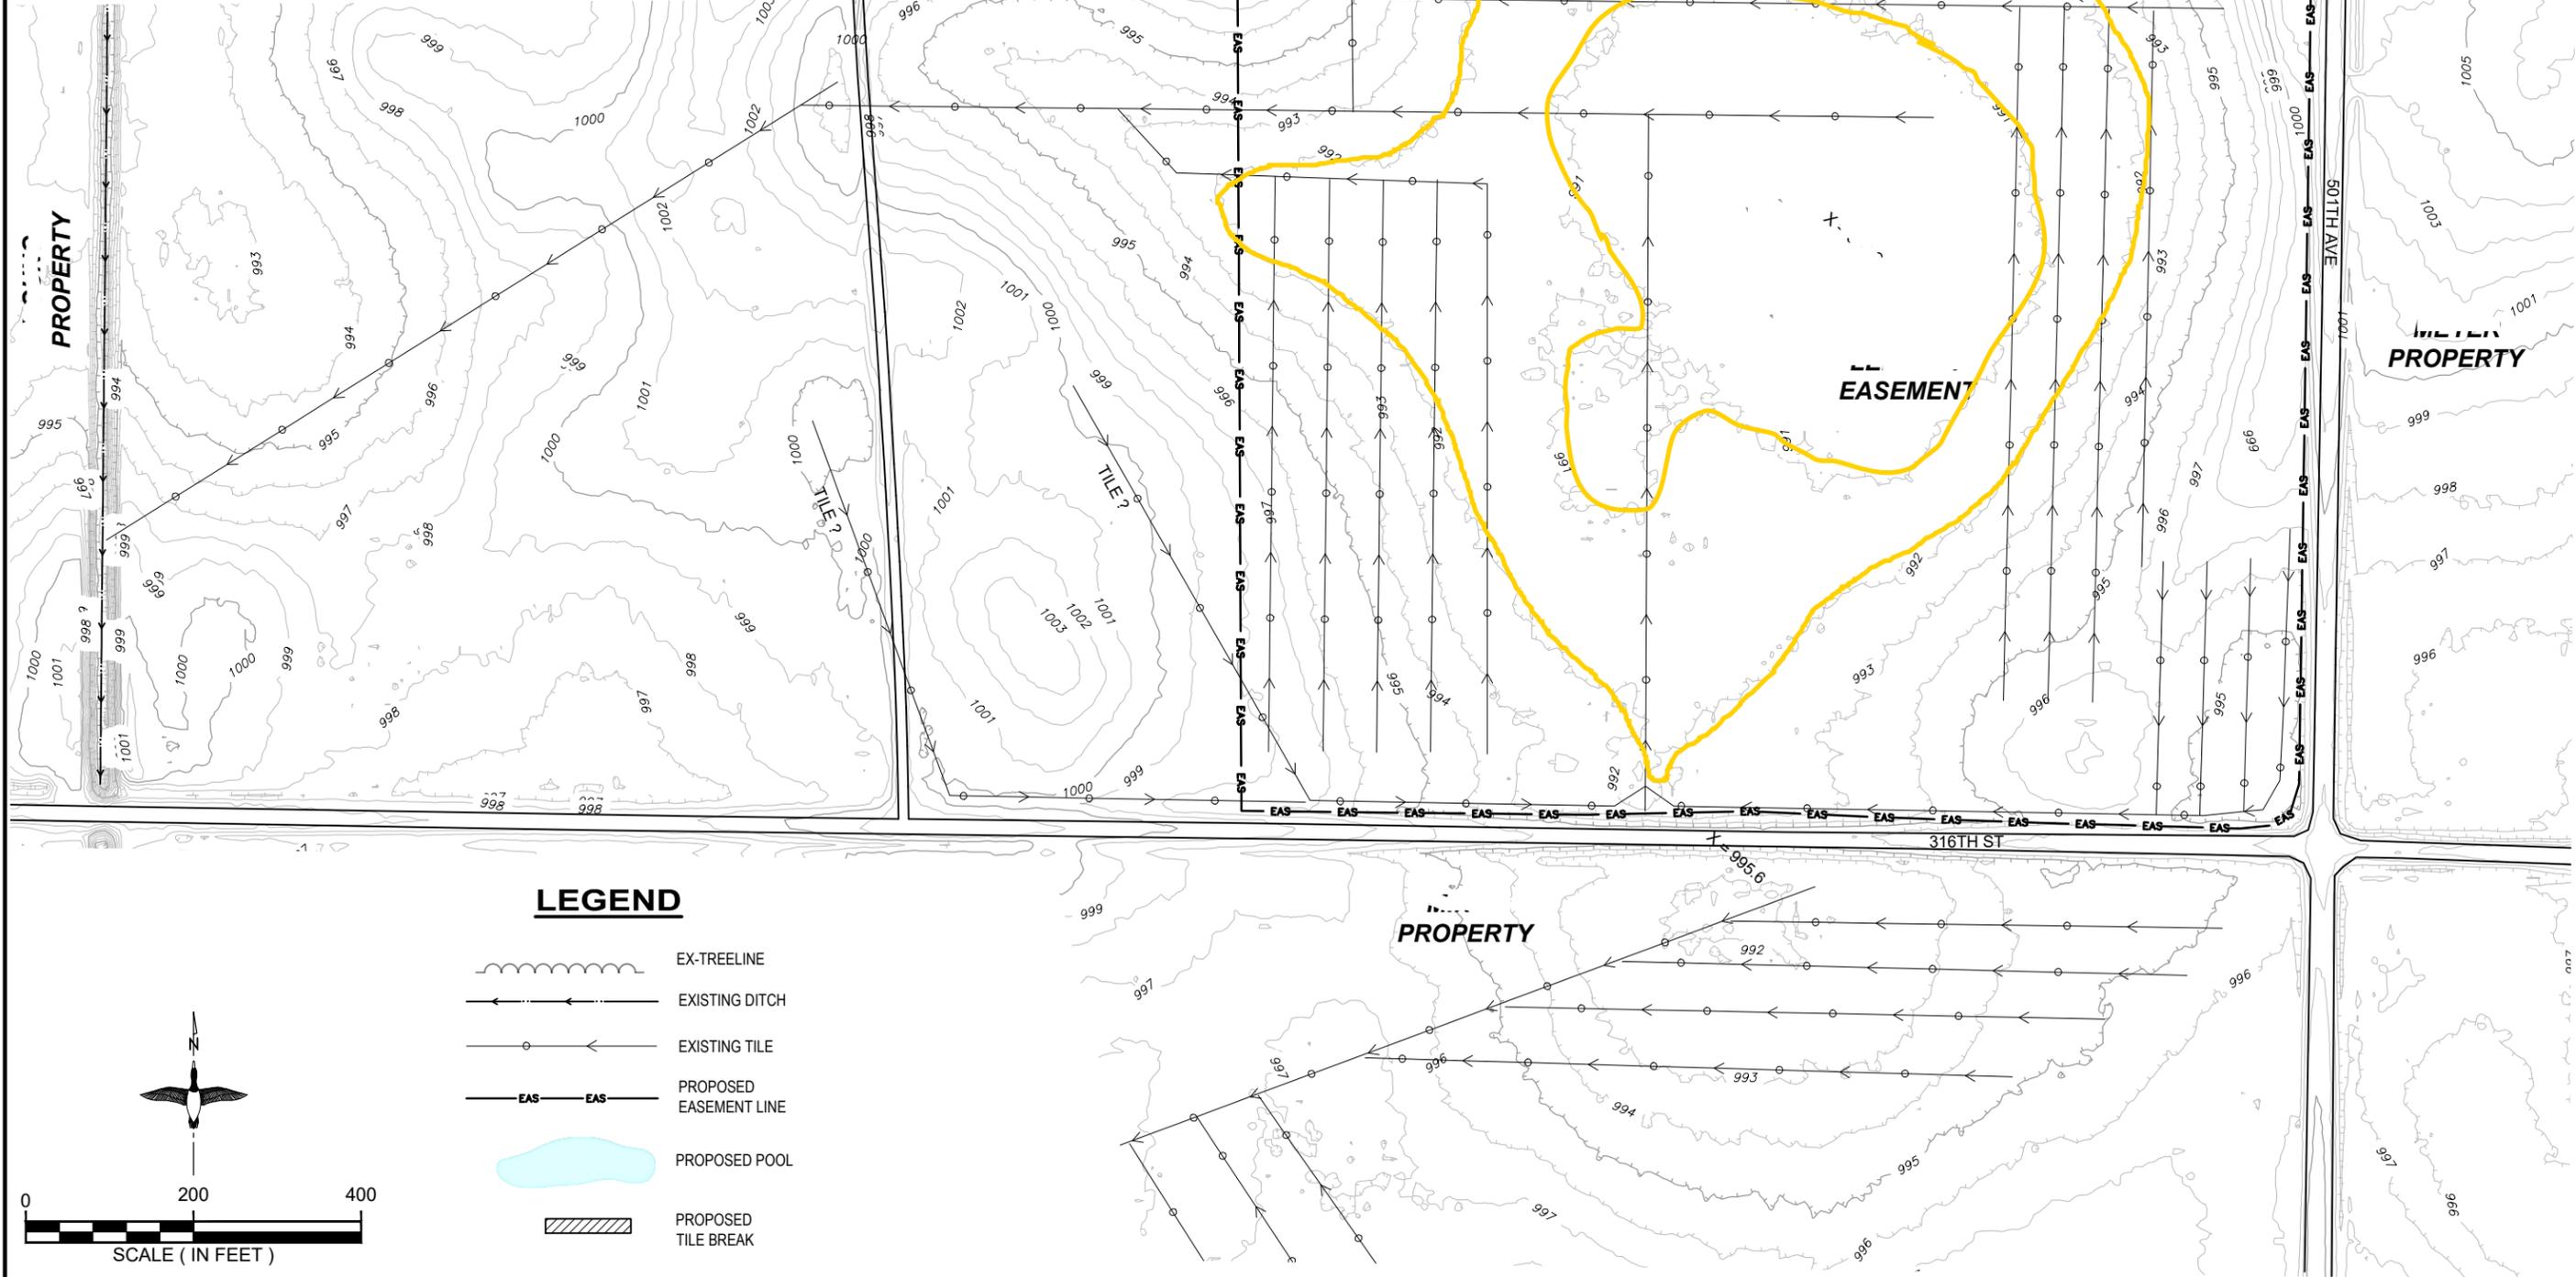


DESIGN DATE:	DESIGNED BY:	DRAWN BY:	CHECKED BY:
SURVEY DATE:	SURVEYED BY:	DRAWN BY:	CHECKED BY:
HORZ DATUM: NAD83	VERT DATUM: NAVD88	GEODETIC CONTROL REF: MNDOT DISK*	CONTROL EL.:
			
WISCONSIN COUNTY CREP WETLAND RESTORATION PRELIMINARY CONCEPT PLAN			
PROJECT #: 2020-016			
SHEET NO. 1 OF 1			

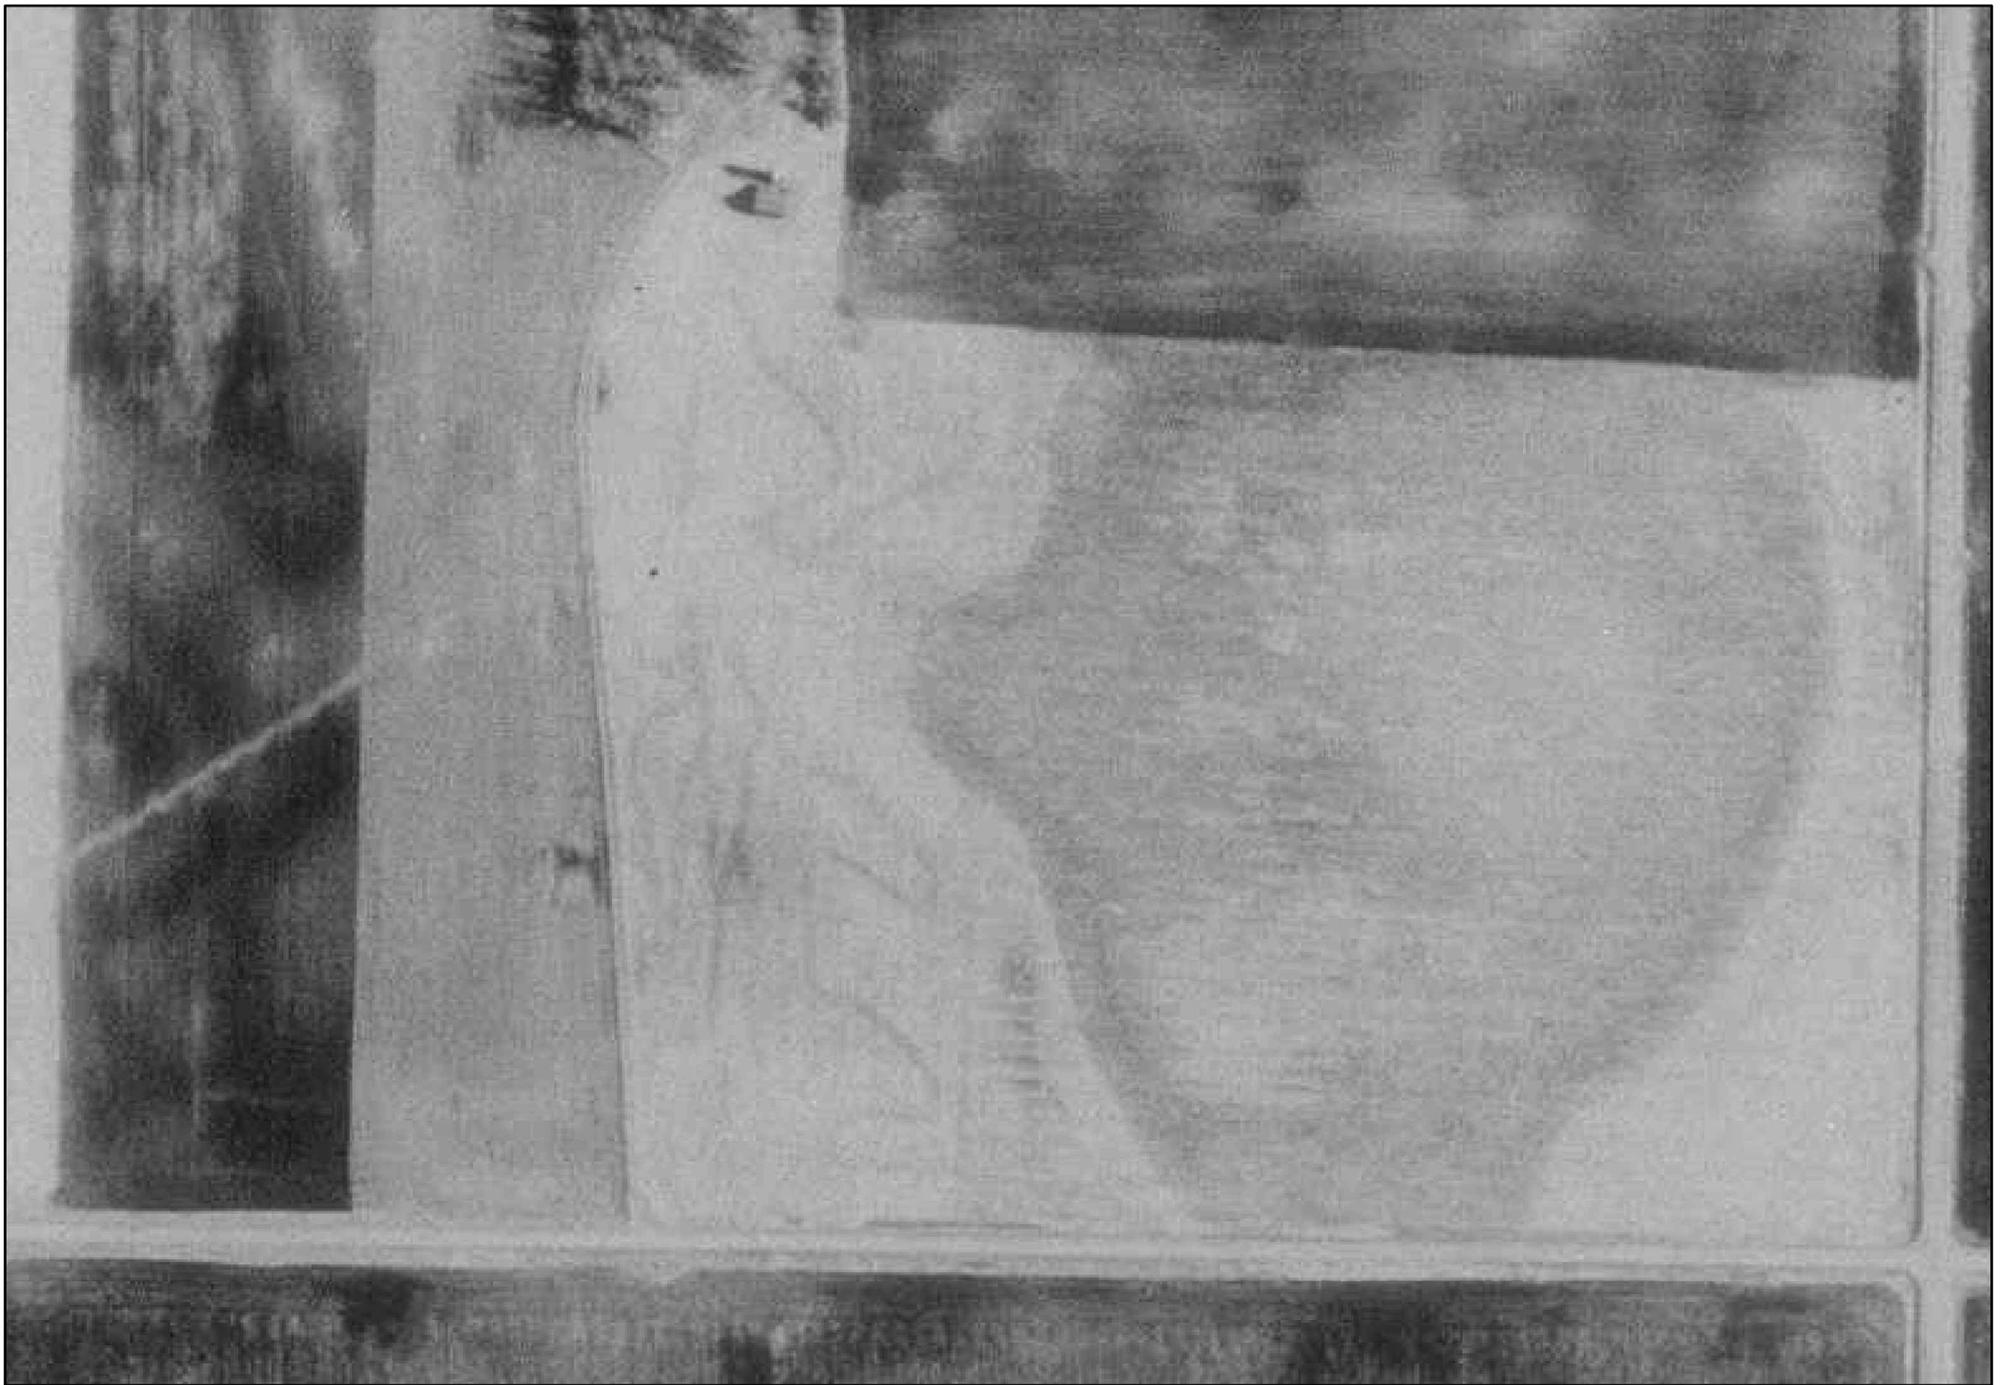

PRO.
5" O.
DET.

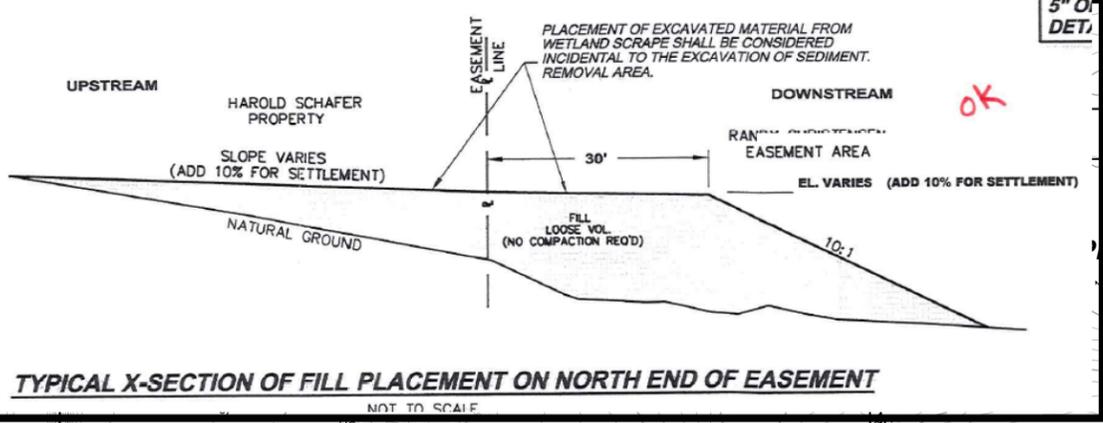

TYPICAL X-SECTION OF FILL PLACEMENT ON NORTH END OF EASEMENT
NOT TO SCALE

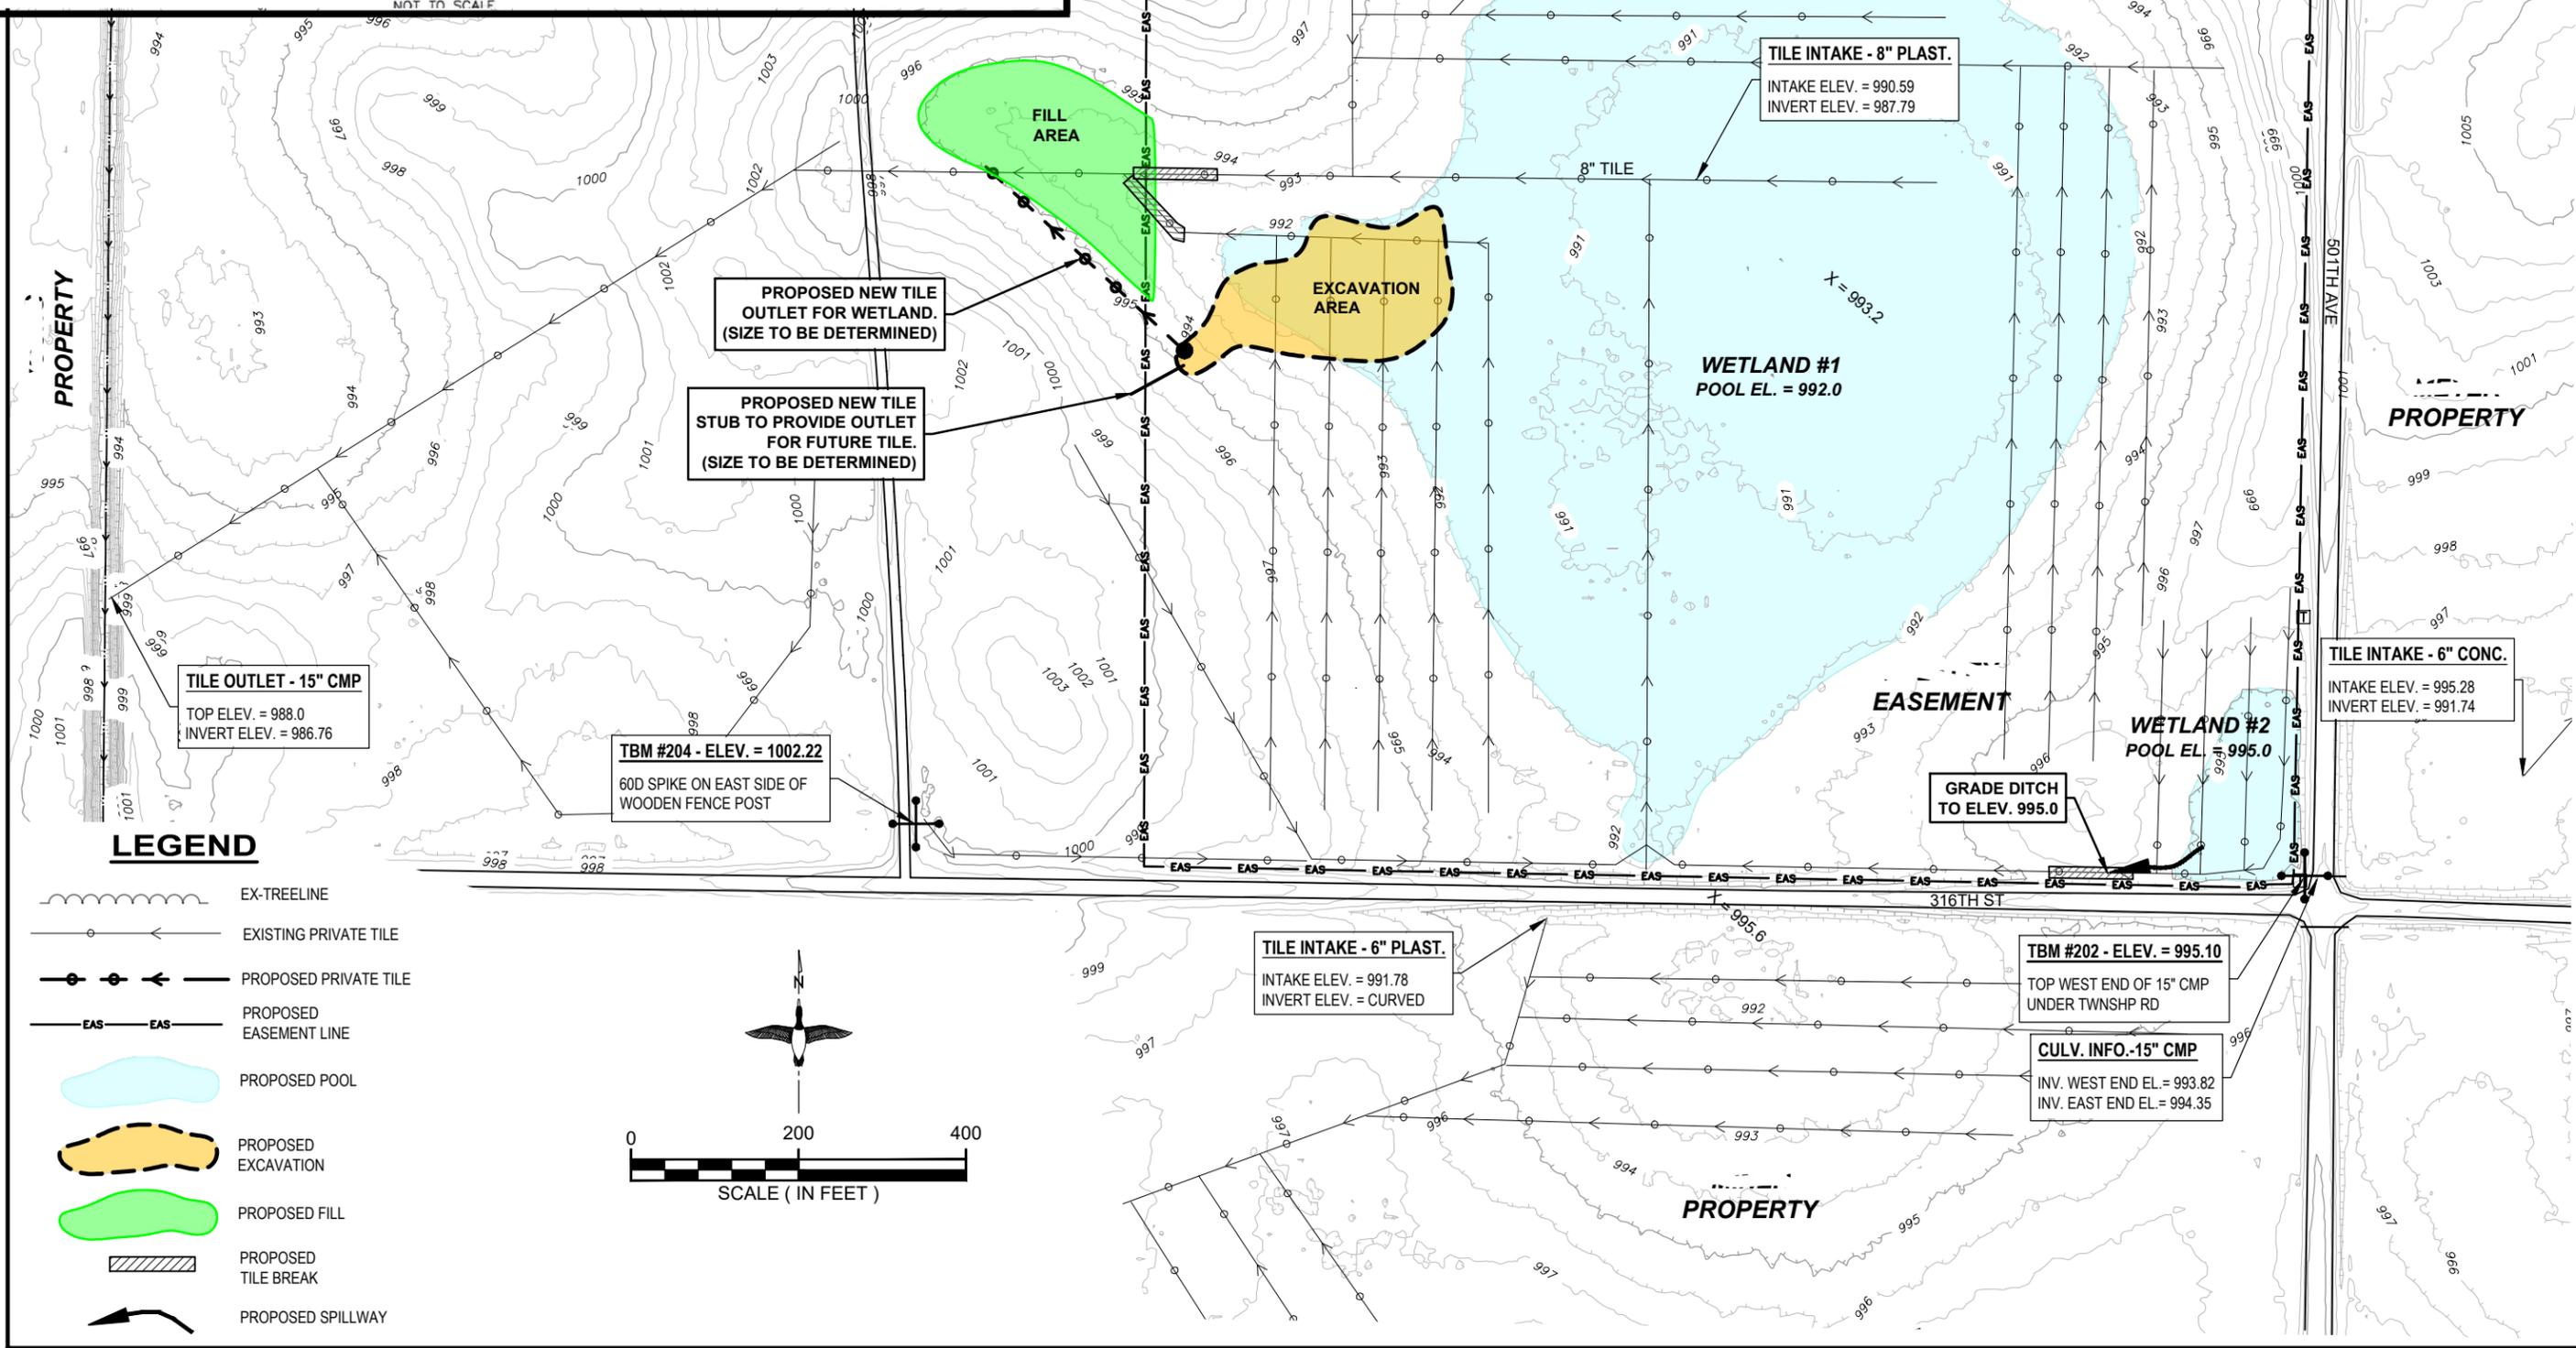

TILE OUTLET - 15" CMP
TOP ELEV. = 988.0
INVERT ELEV. = 986.76

TBM #204 - ELEV. = 1002.22
60D SPIKE ON EAST SIDE OF
WOODEN FENCE POST

**PROPOSED NEW TILE
OUTLET FOR WETLAND.**
(SIZE TO BE DETERMINED)

**PROPOSED NEW TILE
STUB TO PROVIDE OUTLET
FOR FUTURE TILE.**
(SIZE TO BE DETERMINED)

TILE INTAKE - 8" PLAST.
INTAKE ELEV. = 990.59
INVERT ELEV. = 987.79

TILE INTAKE - 6" CONC.
INTAKE ELEV. = 995.28
INVERT ELEV. = 991.74


TILE INTAKE - 6" PLAST.
INTAKE ELEV. = 991.78
INVERT ELEV. = CURVED

TBM #202 - ELEV. = 995.10
TOP WEST END OF 15" CMP
UNDER TOWNSHIP RD


CULV. INFO.-15" CMP
INV. WEST END EL. = 993.82
INV. EAST END EL. = 994.35

LEGEND

- EX-TREELINE
- EXISTING PRIVATE TILE
- PROPOSED PRIVATE TILE
- PROPOSED EASEMENT LINE
- PROPOSED POOL
- PROPOSED EXCAVATION
- PROPOSED FILL
- PROPOSED TILE BREAK
- PROPOSED SPILLWAY

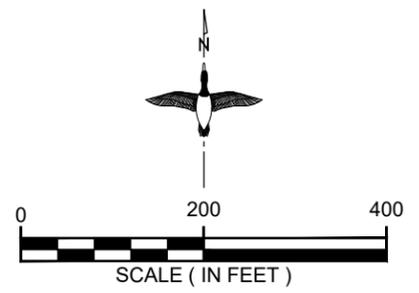

DESIGN DATE:	5/8/20
DESIGNED BY:	KB/SD
DRAWN BY:	KMB
CHECKED BY:	TAW
SURVEY DATE:	5/8/20
SURVEYED BY:	KB/SD
DRAWN BY:	KMB
CHECKED BY:	TAW
HORIZ DATUM:	NAD83
VERT DATUM:	NAVD88
GEODETIC CONTROL REF:	MNDOT DISK "ALF 15"
CONTROL EL.:	1003.74
COUNTY	
CREP WETLAND RESTORATION	
CONCEPT PLAN	
PROJECT #:	2020-016
SHEET NO.	1 OF 1

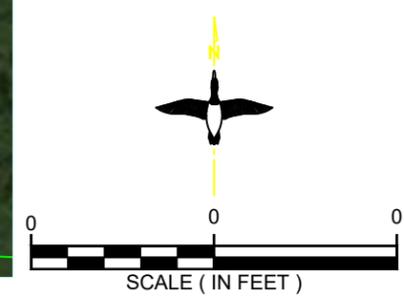

I HEREBY CERTIFY THAT THIS PLAN, SPECIFICATION, OR REPORT WAS PREPARED BY ME OR UNDER MY DIRECT SUPERVISION AND THAT I AM A DULY LICENSED PROFESSIONAL ENGINEER UNDER THE LAWS OF THE STATE OF MINNESOTA.




PROJECT NAME AND COUNTY
 ?CREP WETLAND RESTORATION
 11X17 HORZ BLANK

PROJECT #:
 20??-???

SHEET NO.
 2 OF .

DATE: LIC. NO.

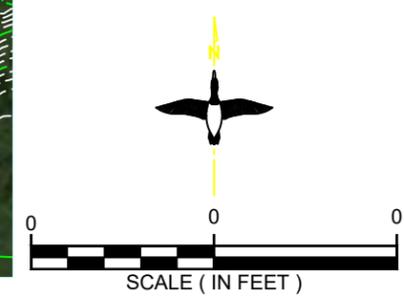

I HEREBY CERTIFY THAT THIS PLAN, SPECIFICATION, OR REPORT WAS PREPARED BY ME OR UNDER MY DIRECT SUPERVISION AND THAT I AM A DULY LICENSED PROFESSIONAL ENGINEER UNDER THE LAWS OF THE STATE OF MINNESOTA.

DATE: LIC. NO.




PROJECT NAME AND COUNTY
 ?CREP WETLAND RESTORATION

11X17 HORZ BLANK

PROJECT #:
 20??-???

SHEET NO.
 2 OF .

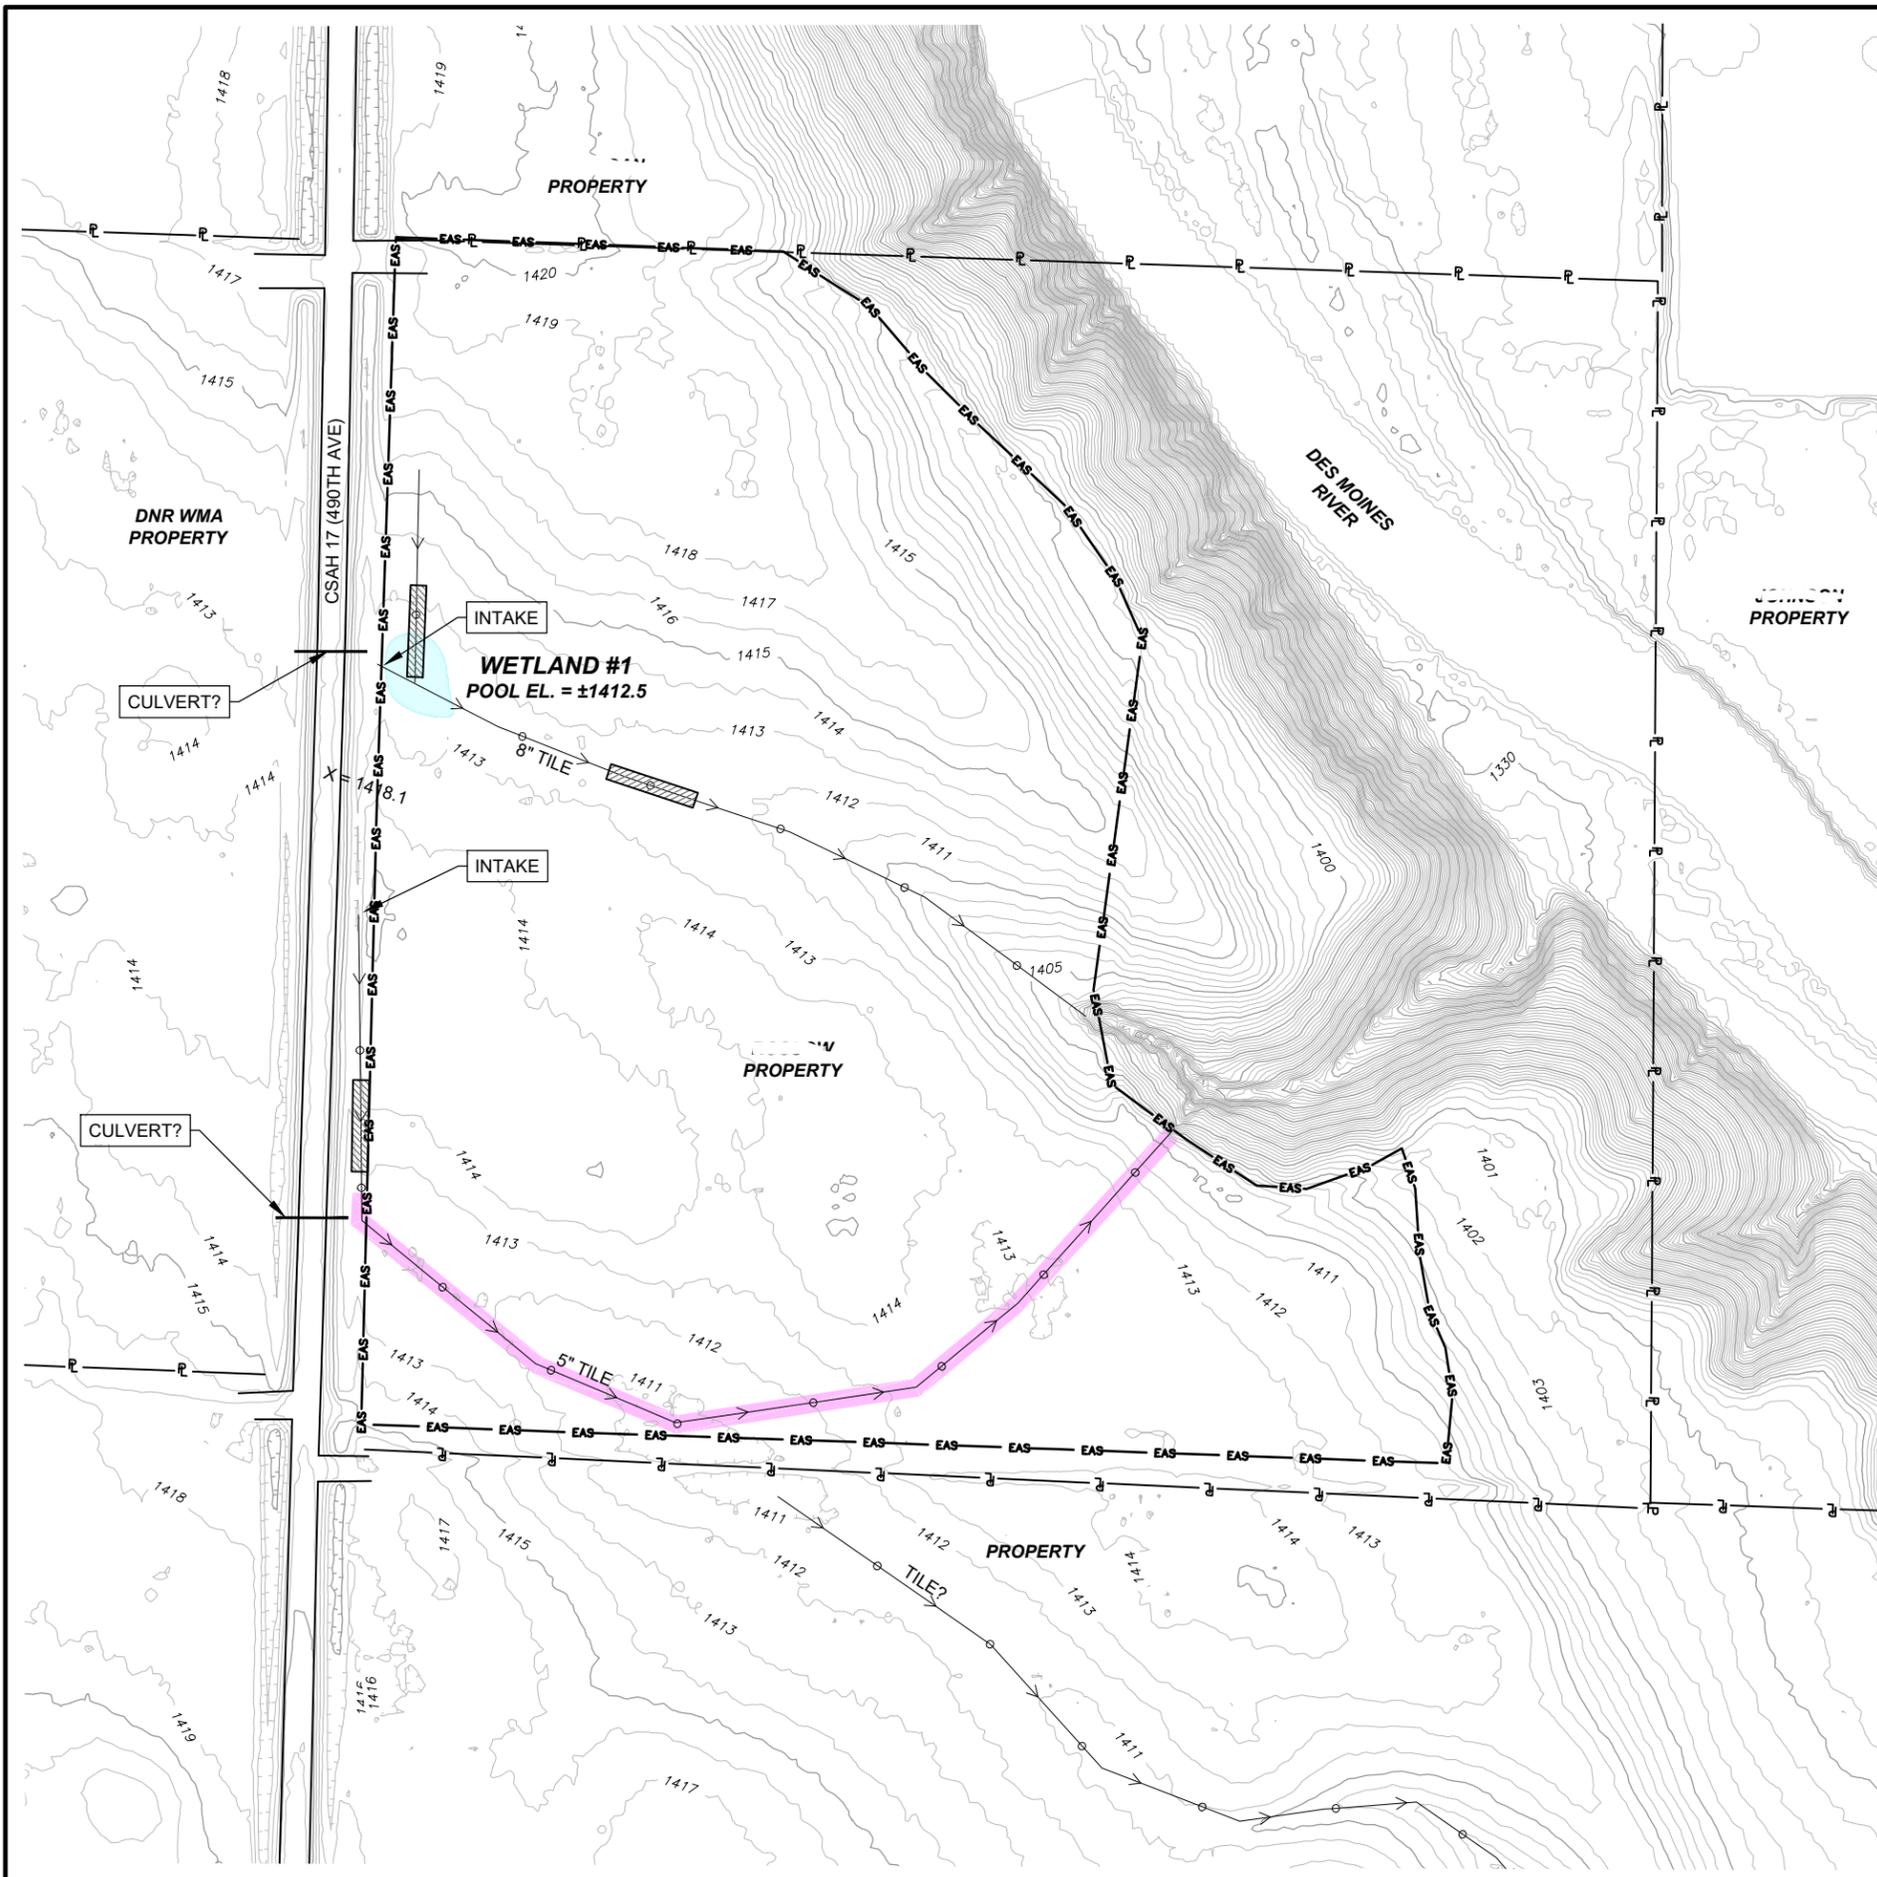

LEGEND

- EX-TREELINE
- EXISTING PRIVATE TILE
- APPROXIMATE OWNERSHIP LINE
- PROPOSED EASEMENT LINE
- PROPOSED POOL
- PROPOSED TILE BREAK
- PROPOSED TILE BREAK
- EXISTING PRIVATE DRAINAGE SYSTEM - NOT TO BE ALTERED*

***NOTE REGARDING UNALTERED EXISTING DRAINAGE SYSTEMS**

For a variety of reasons, certain pre-existing drainage systems will remain in their current condition and not altered as part of implementing the easement's conservation plan. Pre-existing drainage systems that will remain unaltered are identified within this plan as being highlighted as shown [].

Per agency policy, BWSR has no long-term maintenance responsibility for repairing or maintaining unaltered, pre-existing drainage systems located within or adjacent to properties containing its conservation easements. Questions regarding this designation or associated landowner responsibilities with respect to drainage system maintenance as well as maintenance of other conservation practices that will exist within the conservation easement should be directed to the SWCD.

PRELIMINARY CONCEPT PLAN NOTE:

- This preliminary concept plan is LiDAR based and elevations and other depicted information have not been field verified. Additional on-site survey and other site investigation work will likely be needed to confirm the feasibility and practicability of the planned restorations and associated construction strategies.
- Shown proposed easement boundaries are approximate and subject to change pending completion of easement acquisition process.
- Please note that significant differences may exist between program eligible wetland restoration acres and what is depicted as wetlands within this concept plan. Shown are potential areas of ponded water resulting from the identified construction strategies. The restorable wetland areas used for application and conservation planning purposes as part of CREP will generally be much larger in size and include additional areas not shown on this concept plan. This could include, but not be limited to farmed, non-drained wetlands, sloped wetlands, and wet fringe areas that surround these identified ponded areas. Guidance on how to determine the full extent of restorable wetland area for both RIM and CRP conservation plans is provided as part of the CREP application instruction materials.



DESIGN DATE:	DESIGNED BY:	DRAWN BY:	CHECKED BY:
SURVEY DATE:	SURVEYED BY:	DRAWN BY:	CHECKED BY:
HORIZ DATUM: NAD83	VERT DATUM: NAVD88	GEODETIC CONTROL REF: MNDOT DISK*	CONTROL E.L.:



JACKSON COUNTY
 CREP WETLAND RESTORATION
 PRELIMINARY CONCEPT PLAN

PROJECT #:
2020-101
 SHEET NO.
1 OF 1



